



City of Morden  
Operations  
100-195 Stephen Street  
Morden, MB R6M 1V3  
[tel] 204-822-4434  
[fax] 204-822-6494

## Addendum 1

### Contract 1-2019. Laser ditching

---

The City of Morden provides the following clarifications to the contract:


1. All excavated material to be side casted.
2. Tenderers are welcome to indicate their rates for hauling in Schedule of Equipment, Labour, and Materials and Associated Rates (Section 4. Bid Form).
3. North Railway ditch: areas that are lower than designed grade to be excavated (roots removed) and backfilled with common material to grade.


Ditch profiles are attached to this Addendum.

Sincerely,

Tatiana Sinchenko  
*City of Morden*  
*Engineering Assistant*

PROFILE





south PROFILE

north PROFILE

GRADE BREAK STA = 0+000.05  
ELEV = 305.65

GRADE BREAK STA = 0+000.02  
ELEV = 303.01

GRADE BREAK STA = 0+182.89  
ELEV = 302.95

GRADE BREAK STA = 0+508.20  
ELEV = 302.96


-0.17%

0.37%

0.54%

GRADE BREAK STA = 0+726.32  
ELEV = 302.59

GRADE BREAK STA = 0+713.92  
ELEV = 305.82



GRADE BREAK STA = 0+000.00  
ELEV = 297.56

route 100 PROFILE

-0.11%

0.21%

-0.01%

1.11%

GRADE BREAK STA = 0+456.35  
ELEV = 297.43